

**BEAUTIFICATION OF
DURGIANA MANDIR COMPLEX
AMRITSAR
(PROPOSED PARKING)**

SCHEDULE OF DOORS & WINDOWS

SR. NO.	TYPE	NOS.	MASONRY OPENING			
			WIDTH	HEIGHT	CILL	TOP
1	D		4'-0"	6'-9"	---	6'-9"
2						
3	W1		4'-0"	3'-9"	3'-0"	6'-9"
4	W2		3'-0"	5'-3"	1'-6"	6'-9"
5						

- GENERAL NOTES:**
- The contractor/site engineer is to verify and relate all dimensions on site before execution of work. Change, if any is brought to the notice of architect immediately.
 - All dimension are to be read and not to be scaled.
 - All architectural and other drawings must be co-related by the contractor before execution of work.
 - Entire construction work is to be executed as per P.W.D. Specifications, B.I.S. Specifications and Specifications of each item as per approved in the Detail Estimate.

OWNER :

ARCHITECT :

VIVEK SUD
(B.ARCH./M.C.A./I.I.A.)

DRAWING TITLE


**LOWER BASEMENT
DRIVE WAY LAYOUT PLAN**

DRAWING NO.	A-09	DRAWN BY	SEEMA
PROJ.NO.	0967	CHKD. BY	SHARDA PAL
SCALE.	1/16" - 1'-0"	DATE	22.06.2013

ARCHITECTS CONSORTIUM

ARCHITECTS, PLANNERS, ENGINEERS,
INTERIOR & INDUSTRIAL DESIGNERS
S.C.O - 42, PHASE-3B2, MOHALI. (Pb.)
☎ - 0172-5093132; ☎ - 0172-4643132;
☎ - 98154 43132.
E-mail - info@sudvivek.com
Web site :- www.sudvivek.com

COPYRIGHT

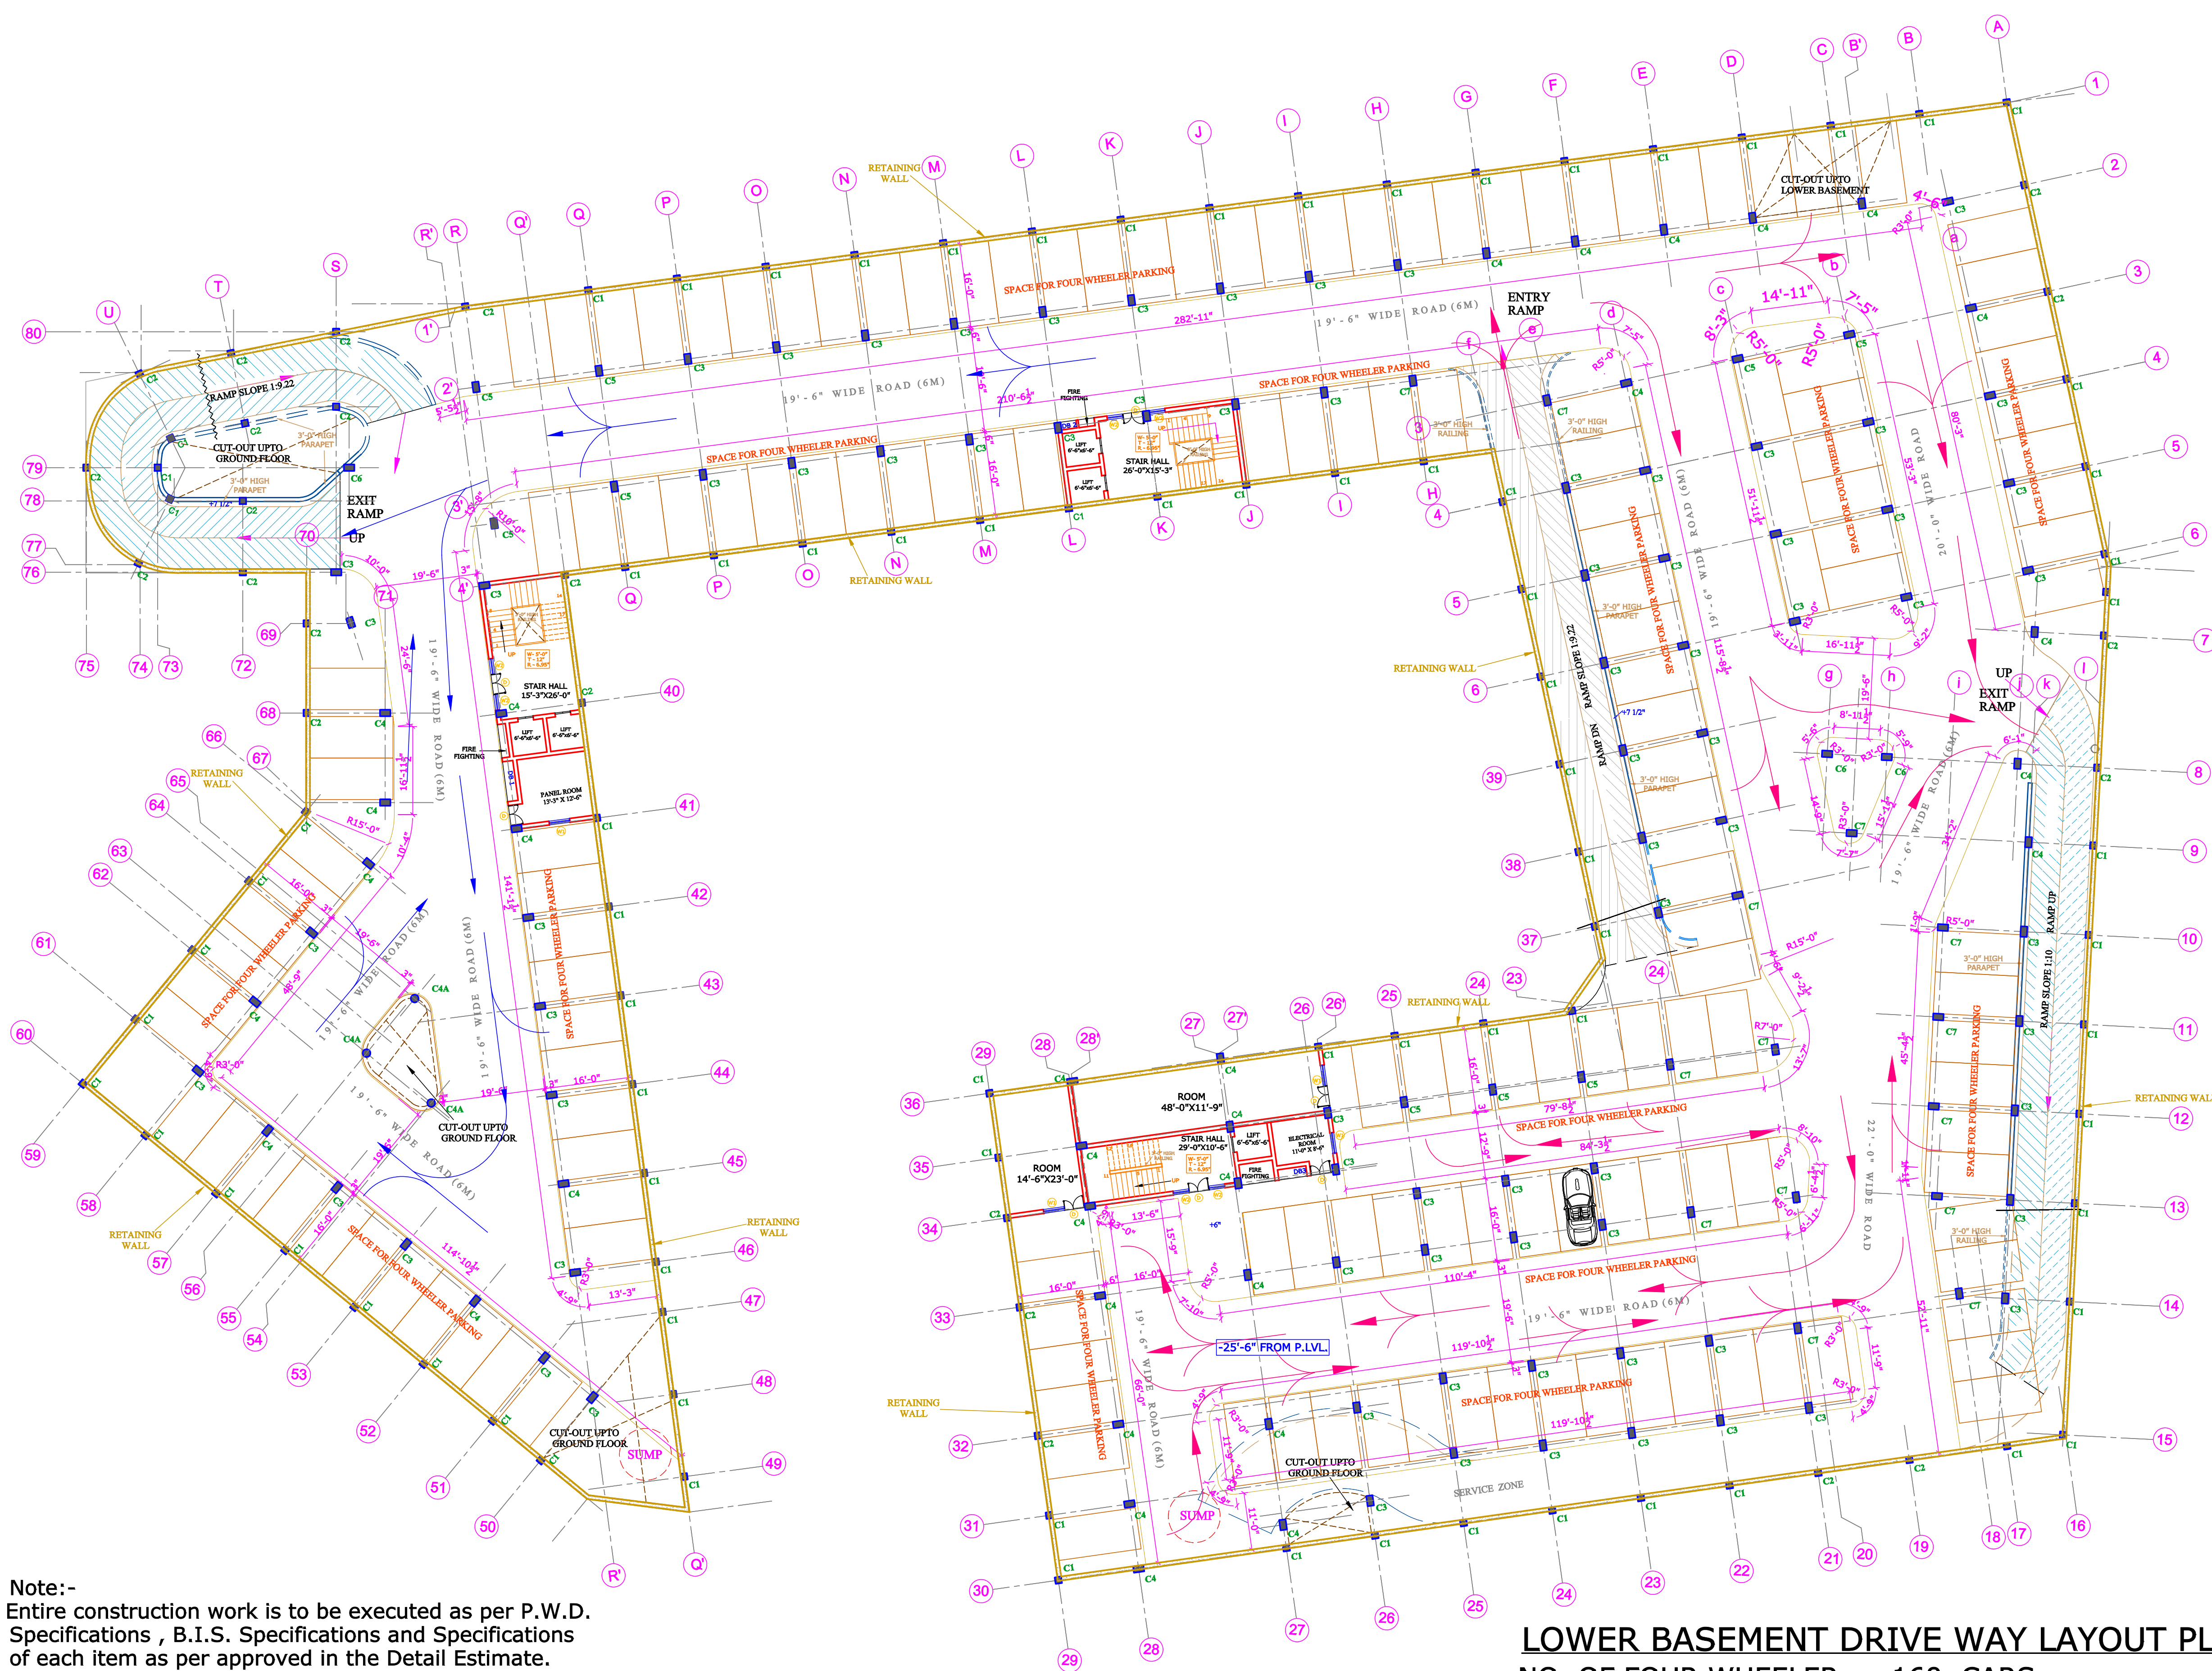

LOWER BASEMENT DRIVE WAY LAYOUT PLAN
NO. OF FOUR WHEELER -- 160 CARS
62375 SQ.FT.

- Note:-**
- Entire construction work is to be executed as per P.W.D. Specifications, B.I.S. Specifications and Specifications of each item as per approved in the Detail Estimate.
 - Basement Concreting, Water Proofing Treatment & Treatment to construction joints should be properly followed as per Specifications given in the Detail Estimate.