


**PLAN  
BLOCK - D**

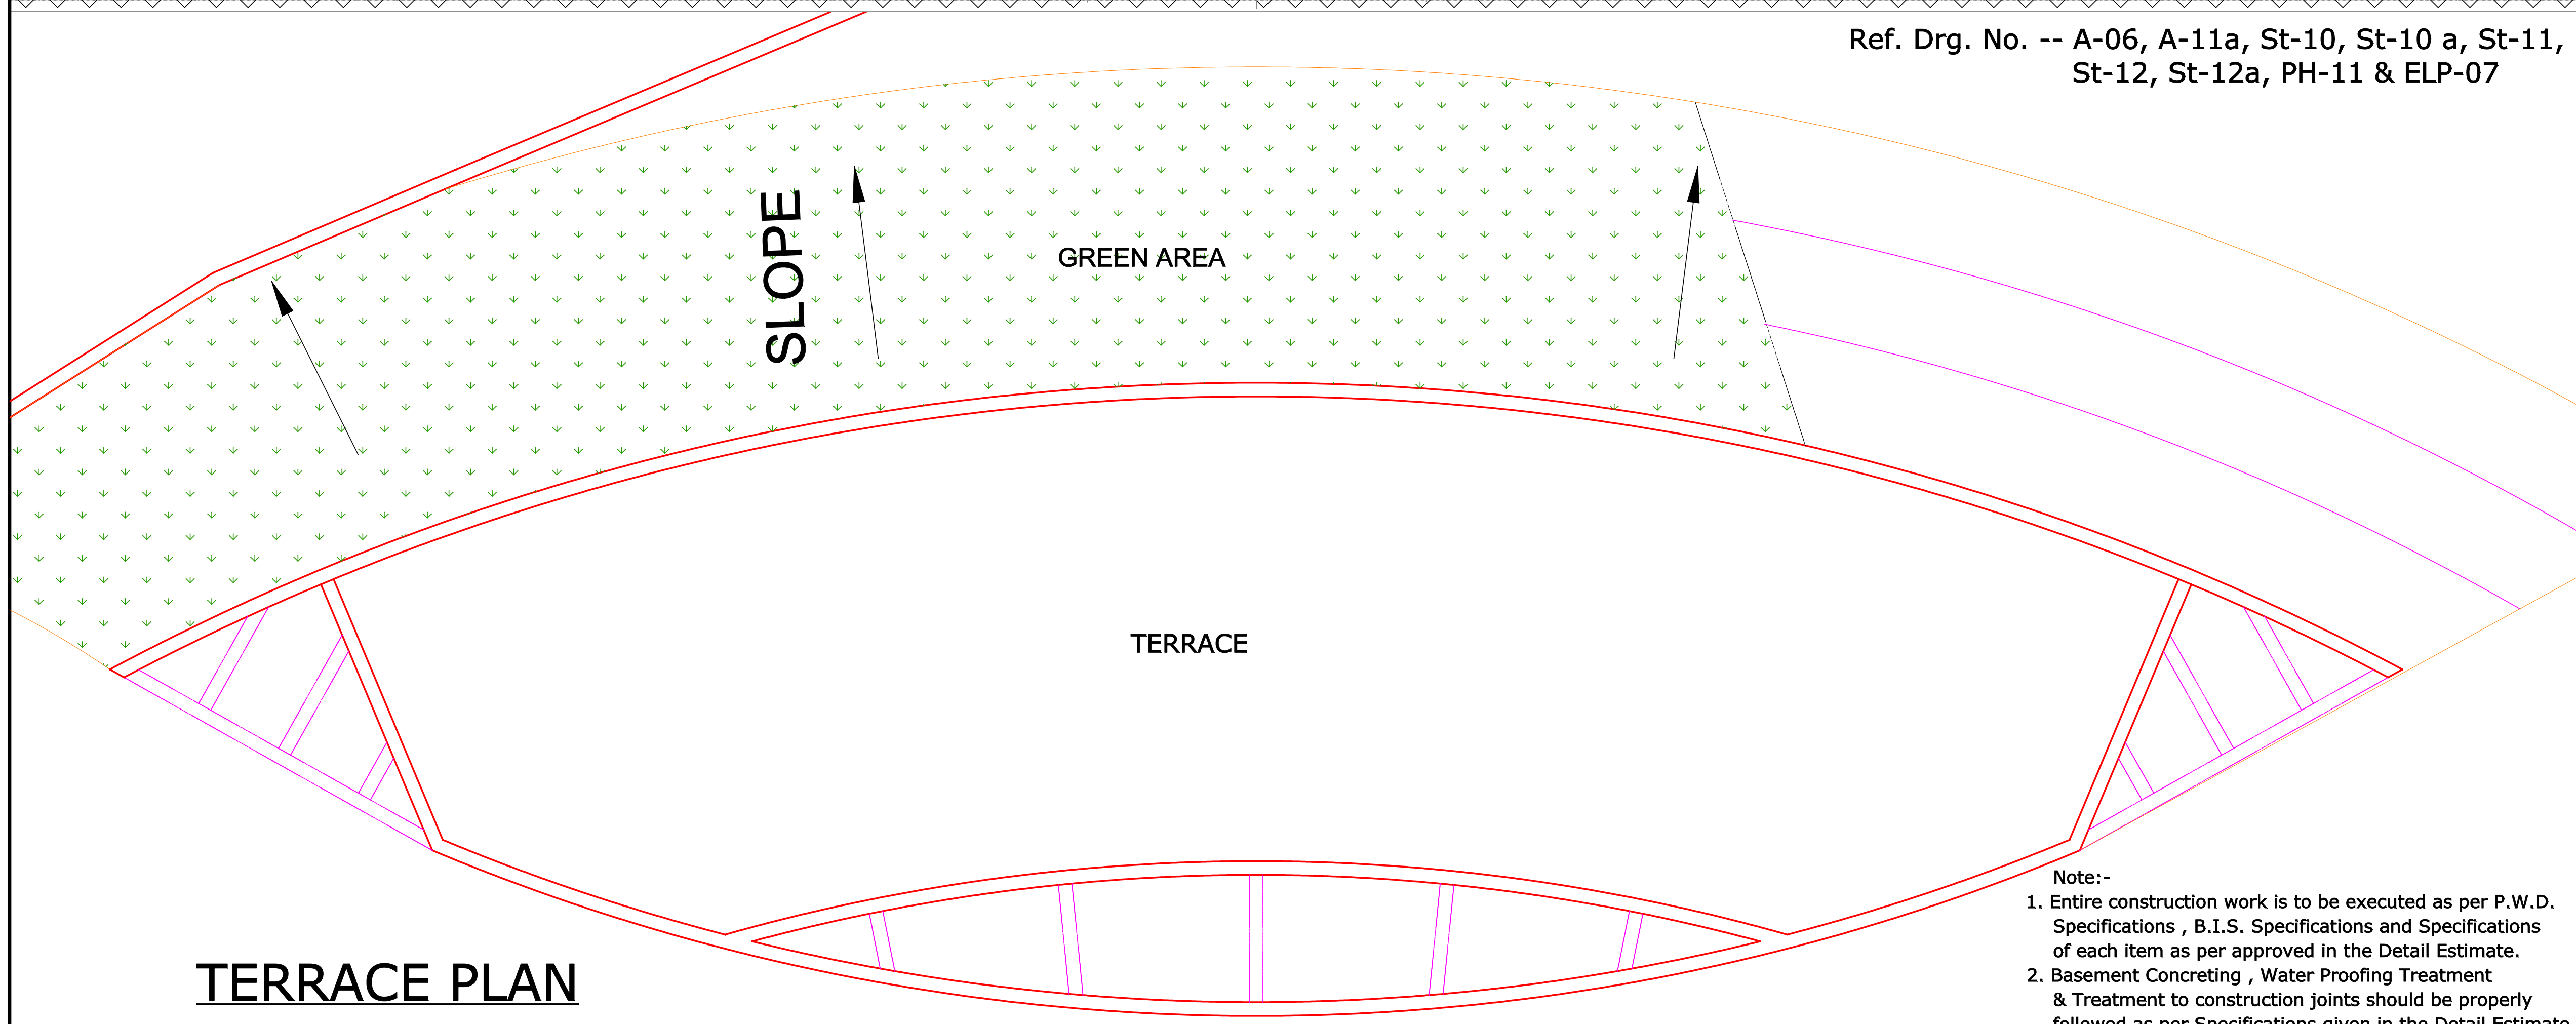

**TERRACE PLAN**

**BEAUTIFICATION OF  
DURGIANA MANDIR COMPLEX  
AMRITSAR  
(PROPOSED PARKING )**

**SCHEDULE OF DOORS & WINDOWS**

SR. NO.	TYPE	NOS.	MASONRY OPENING			
			WIDTH	HEIGHT	CILL TOP	
1	D1		3'-0"	6'-9"	---	6'-9"
2						
3	RS		10'-0"	6'-9"	---	6'-9"
4	RS1		8'-0"	6'-9"	---	6'-9"
5	RS2		8'-0"	4'-3"	2'-6"	6'-9"
6	RS3		6'-0"	4'-3"	2'-6"	6'-9"
7						
8	W		4'-6"	4'-3"	2'-6"	6'-9"
9						

- GENERAL NOTES:**
- The contractor/site engineer is to verify and relate all dimensions on site before execution of work. Change, if any is brought to the notice of architect immediately.
  - All dimension are to be read and not to be scaled.
  - All architectural and other drawings must be co-related by the contractor before execution of work.
  - Entire construction work is to be executed as per P.W.D. Specifications , B.I.S. Specifications and Specifications of each item as per approved in the Detail Estimate.

**OWNER :**

Ref. Drg. No. -- A-06, A-11a, St-10, St-10 a, St-11, St-12, St-12a, PH-11 & ELP-07

**ARCHITECT :**

VIVEK SUD  
(B.ARCH,M.C.A.,A.I.I.A.)

**DRAWING TITLE**

**PUBLIC AMENITIES  
BLOCK - D**

DRAWING NO.	A-11	DRAWN BY	SEEMA
PROJ.NO. :-	0967	CHKD. BY	SHARDA PAL
SCALE:		DATE	20.04.2013

**ARCHITECTS CONSORTIUM**

ARCHITECTS, PLANNERS, ENGINEERS,  
INTERIOR & INDUSTRIAL DESIGNERS  
S.C.O - 42, PHASE-3B2, MOHALI. (Pb.)

☎ - 0172-5093132; ☎ - 0172-4643132;  
☎ - 98154 43132.  
E-mail - info@sudvivek.com  
Web site :- www.sudvivek.com

**Note:-**

- Entire construction work is to be executed as per P.W.D. Specifications , B.I.S. Specifications and Specifications of each item as per approved in the Detail Estimate.
- Basement Concreting , Water Proofing Treatment & Treatment to construction joints should be properly followed as per Specifications given in the Detail Estimate.

COPYRIGHT