


**BEAUTIFICATION OF  
DURGIANA MANDIR COMPLEX  
AMRITSAR  
(PROPOSED PARKING )**

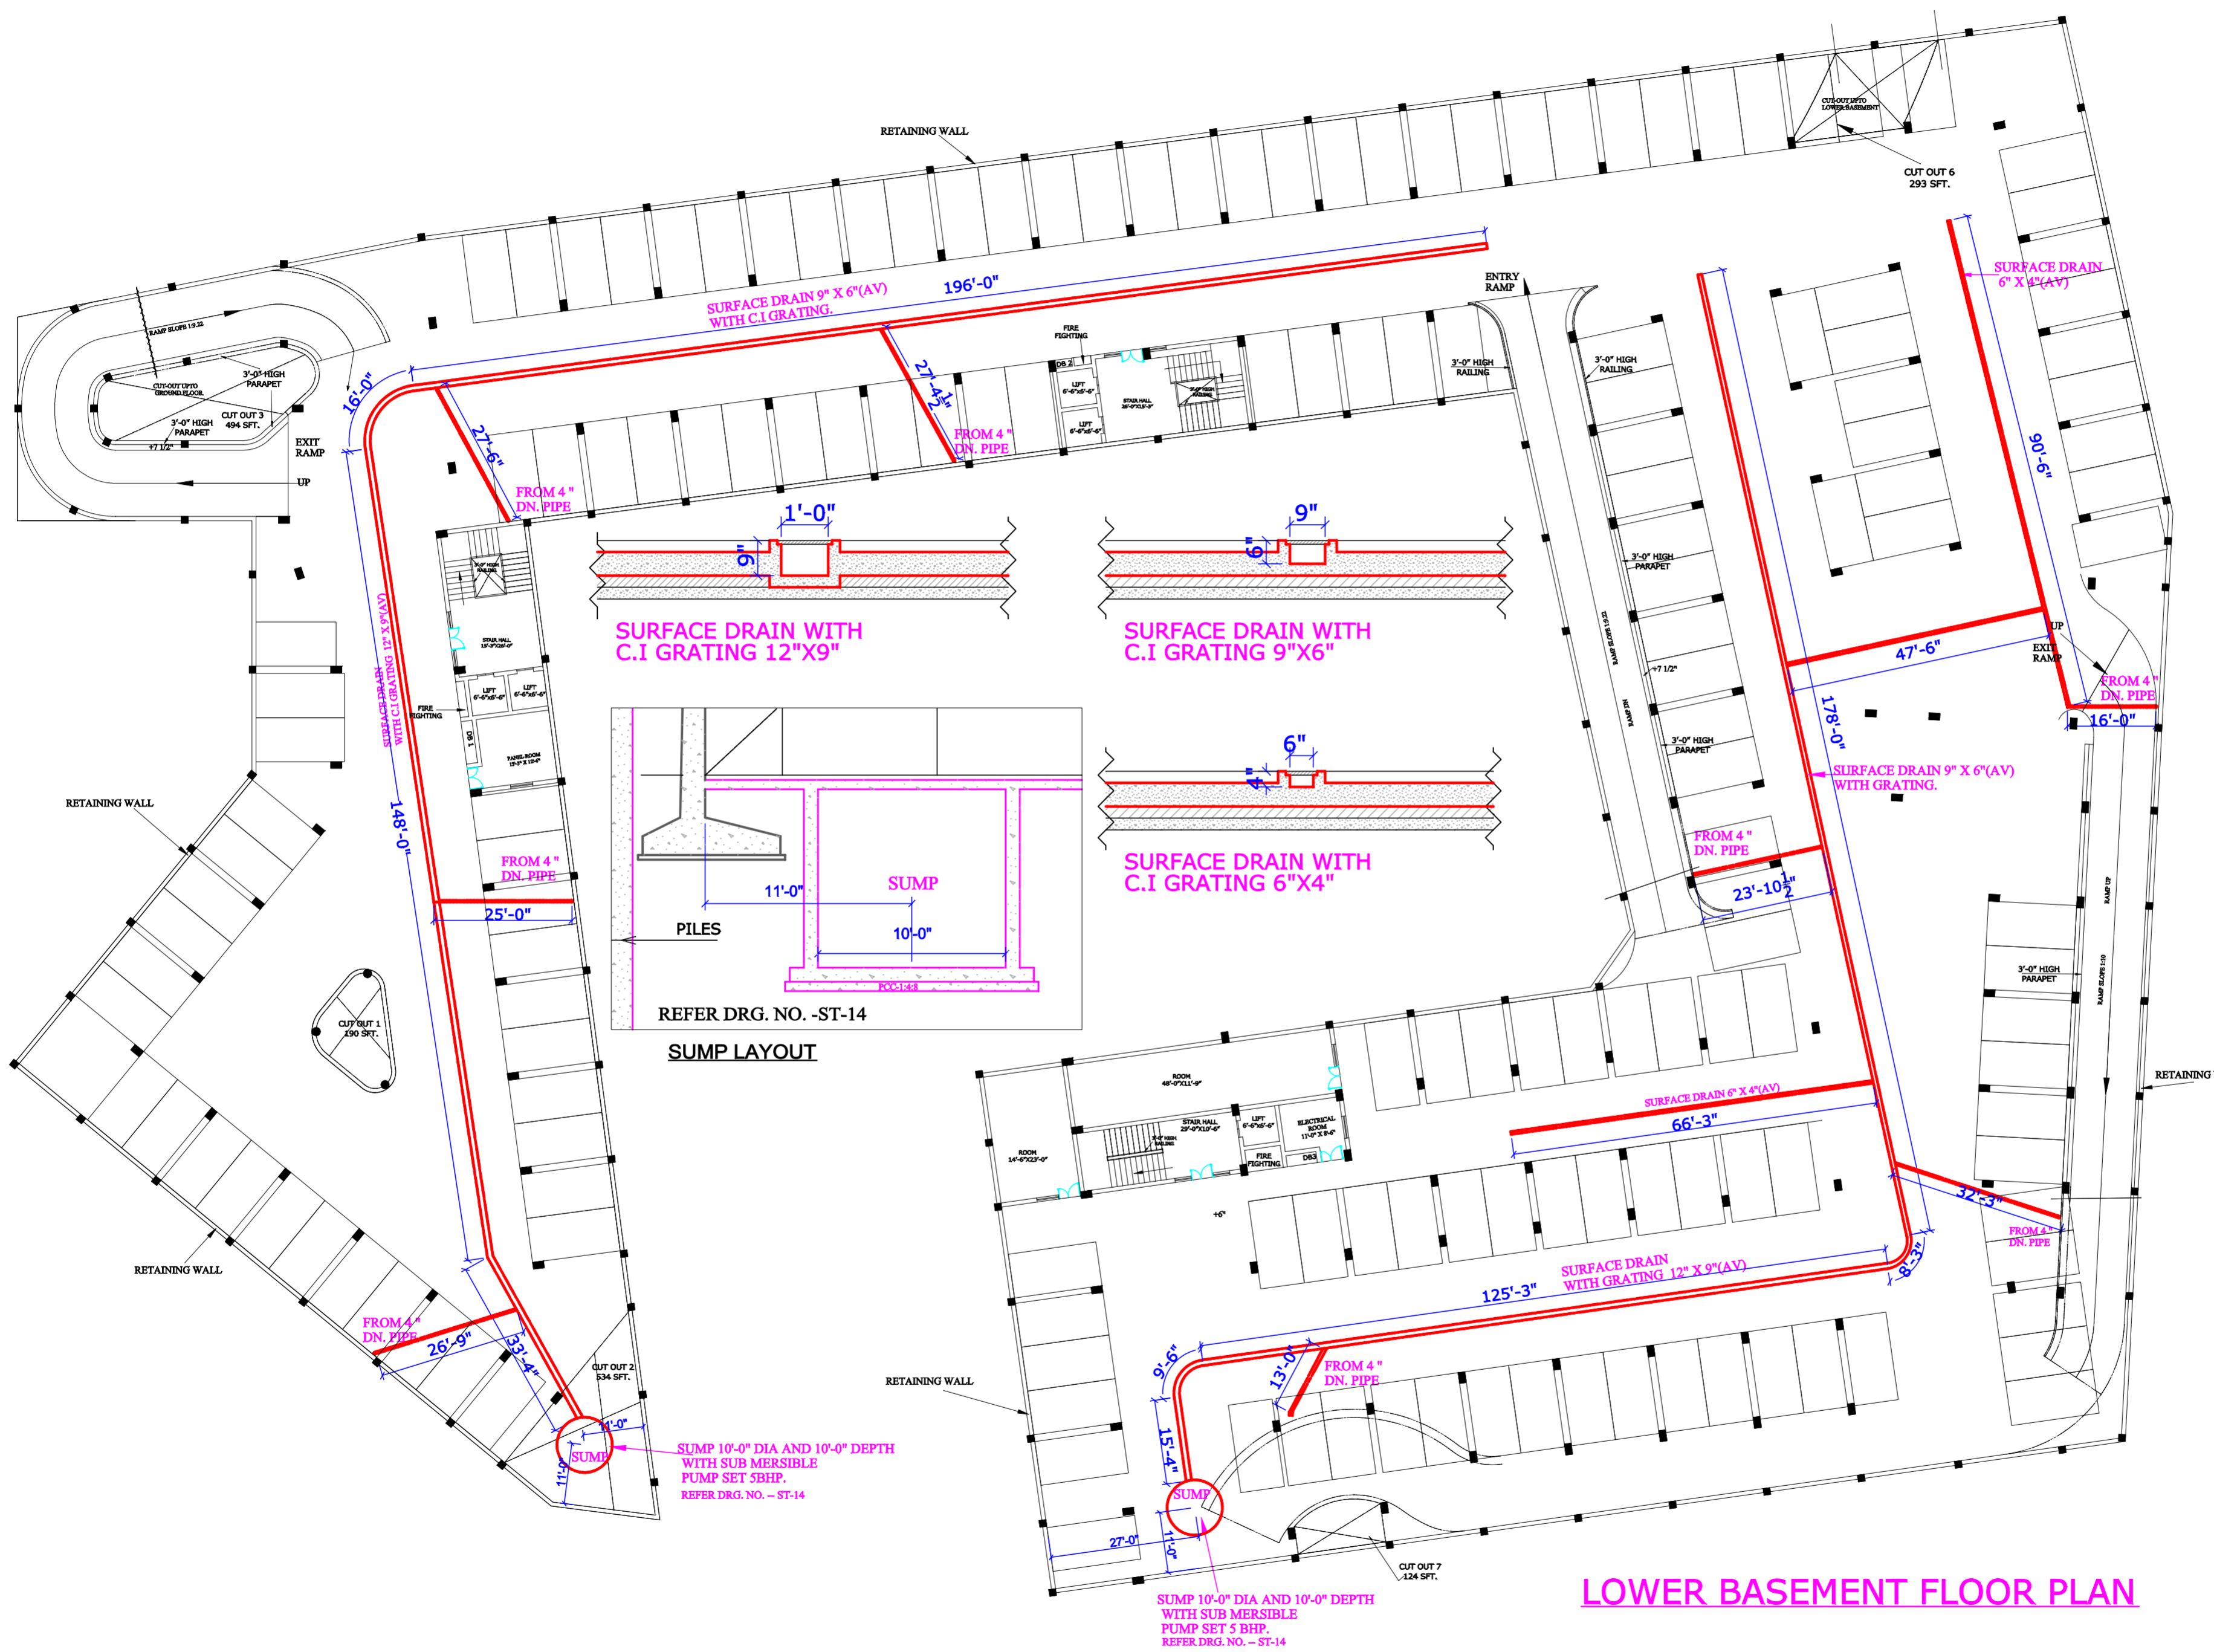

OWNER :

PUBLIC HEALTH CONSULTANT :-

HARBANS SINGH  
Public Health Engineer (Rtd.)

DRAWING TITLE

<b>LOWER BASEMENT DRAIN PLAN</b>			
DRAWING NO.	PH - 04	DRAWN BY	SEEMA
PROJ.NO.	0967	CHKD. BY	SHARDA PAL
SCALE.	1/16" - 1'-0"	DATE	25.06.2013

**ARCHITECTS CONSORTIUM**

ARCHITECTS, PLANNERS, ENGINEERS,  
INTERIOR & INDUSTRIAL DESIGNERS  
S.C.O - 42, PHASE-3B2, MOHALI, (Pb.).  
☎ - 0172-5093132; ☎ - 0172-4643132;  
☎ - 98154 43132.  
E-mail - info@sudvivek.com  
Web site :- www.sudvivek.com  
COPYRIGHT