


CONCRETE MIX FOR STRIP FOOTINGS M25
STEEL IS $F_y = 500 \text{ N/mm}^2$

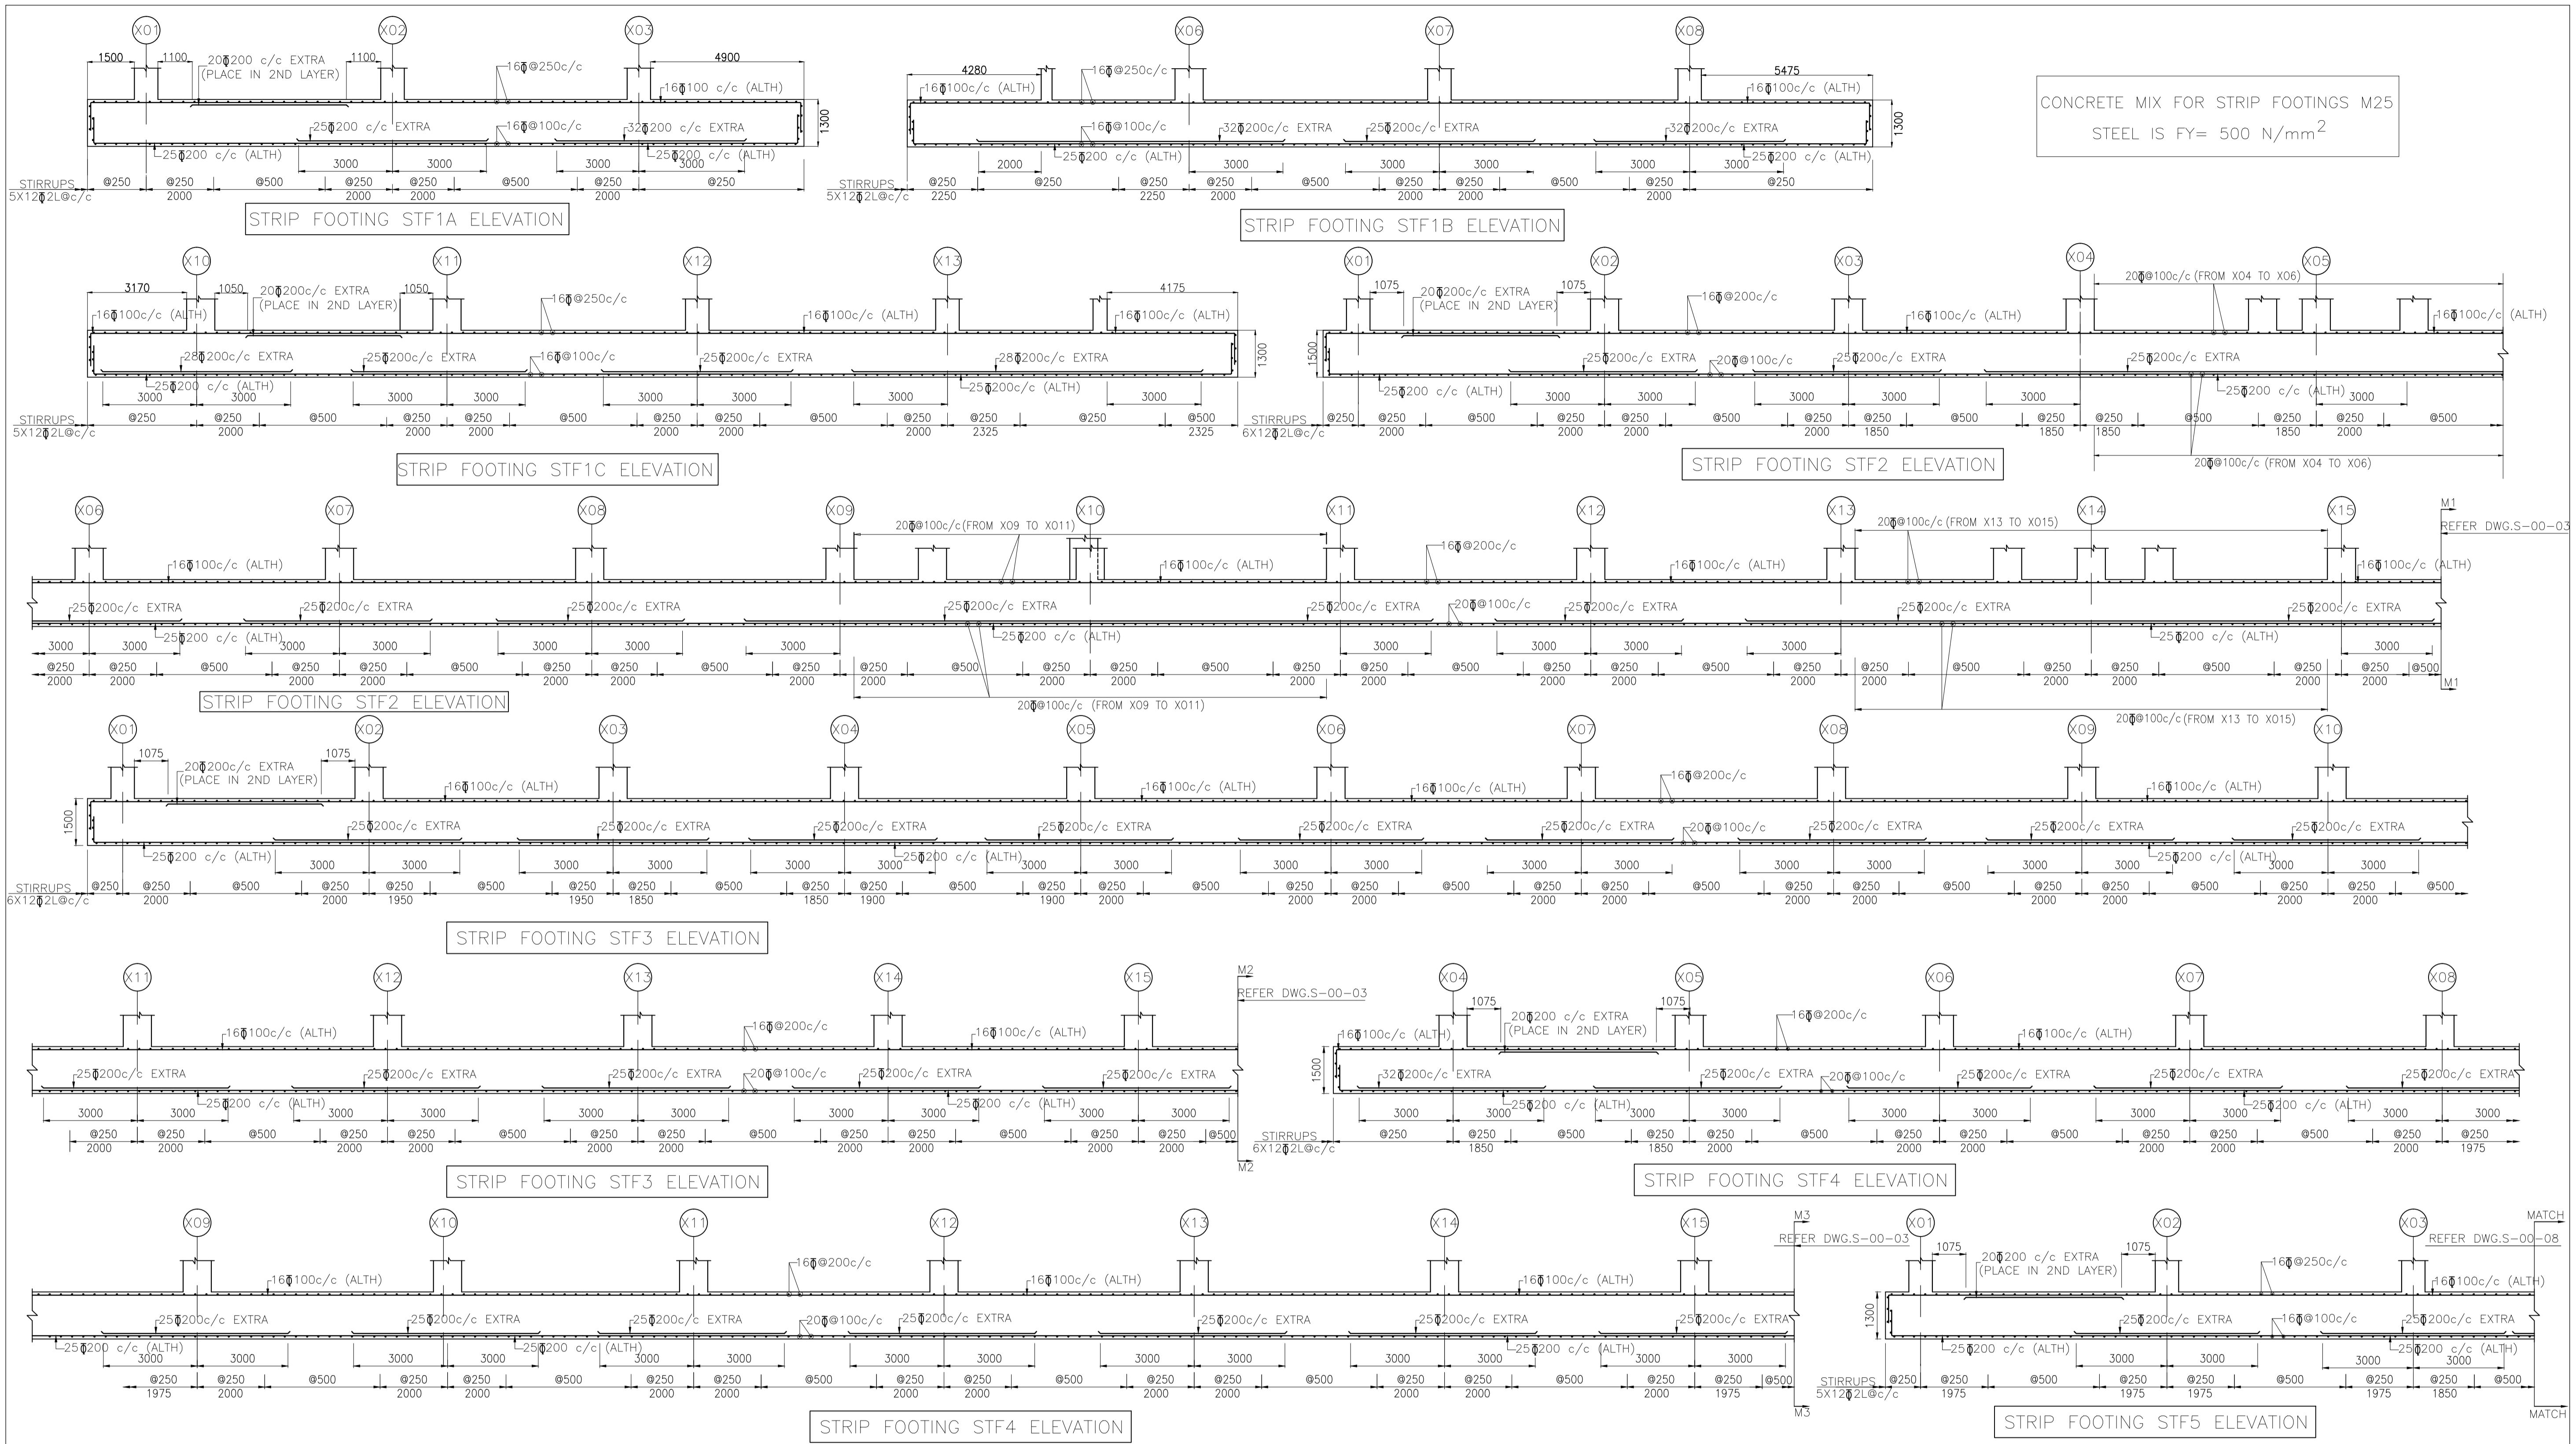

REFER DWG. S-00-01-R2 FOR SECTION MARKS | ALSO REFER FOOTING ELEVATION CONTINUOUS DRAWING NO. S-00-09 | ALSO REFER GENERAL NOTES AS PER DWG RCC-STD-00-001

01. This drawing is the property of M/s AMALGAMX CONSULTING PVT. LTD. who reserve all copyrights. 02. Only blue print shall be considered for construction.	PRINT DATA	ARCHITECTS C-10, SECTOR-3, NOIDA TEL: 012-4601000, FAX: 0120-4601010 E-MAIL: dfoconsultants@gmail.com	ENGINEERS		DRAWING NO: - S-00-04		
	ISSUED TO		AMALGAMX CONSULTING PVT. LTD.			PROJECT: M/S OSWAL WOOLLEN MILLS LTD. ON G.T. ROAD SHERPUR, LUHDIANA	
	COPIES DATE		M-144, Annexe, GKII, New Delhi				REVISION
	00 21-02-2011						JOB NO-2010-05
CLIENT	DATE: 21-02-2011		TITLE: MAIN PLANT STRIP FOOTING ELEVATION-2				