
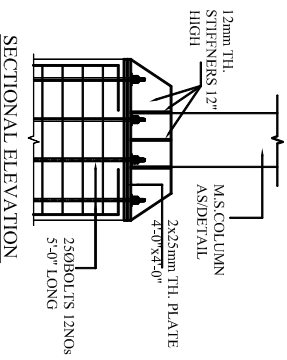
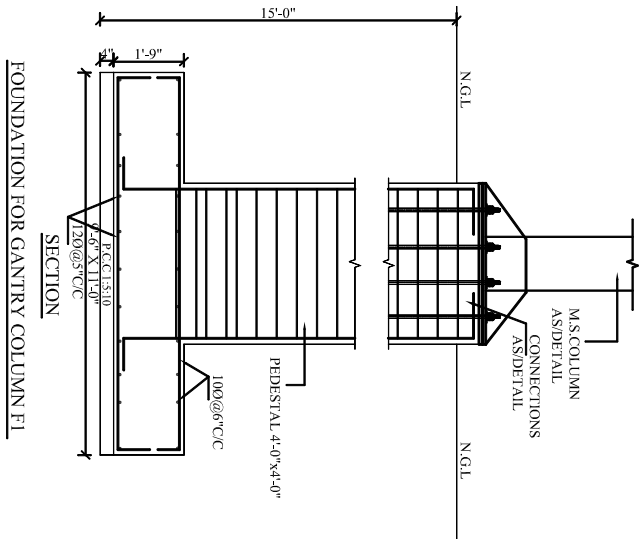
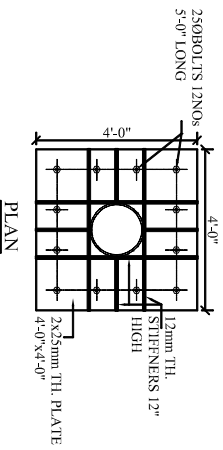


101'-0" to 120'-0"

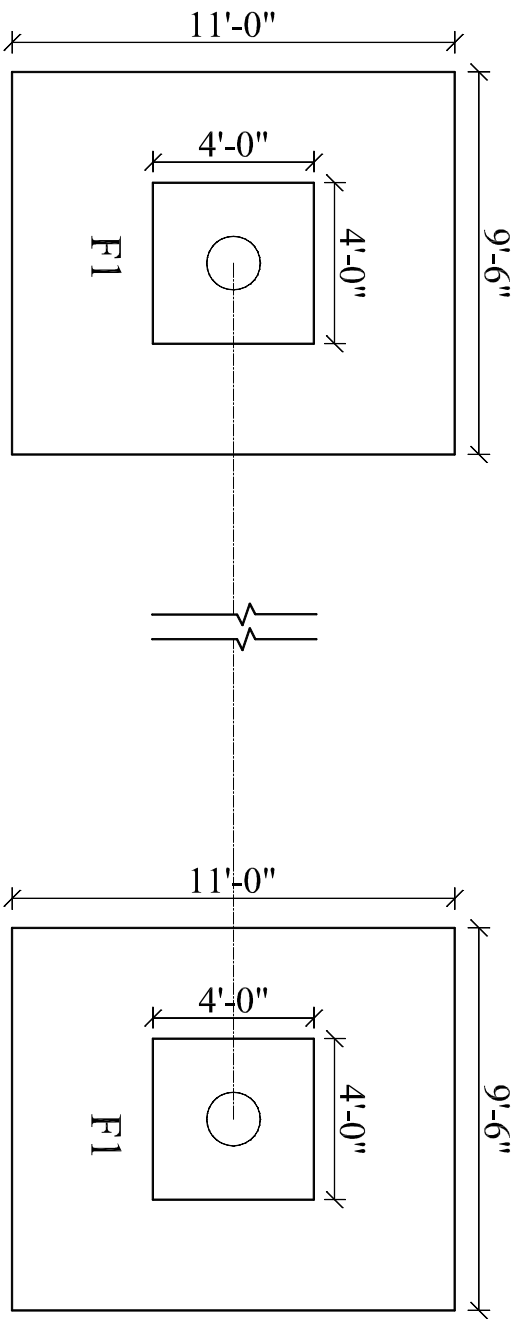

NOTE: USE M25 CONCRETE & F6500 REINFORCEMENT STEEL

PROPOSED GANTRY DESIGN FOR SPANS 101'-0" TO 120'-0"

REFERENCE/REVISIONS

NO.	REVISION/ISSUE	DATE

TITLE :- DETAIL OF FOUNDATION AND COLUMN BASE
SPAN: 101'-0" TO 120'-0"

DRG. NO. : SLDGEX/101X120X2M02	SCALE: NTS
DATE: 31.08.15	DEALT BY: :
SNO. :	
CONSULTANT	OWNER

PROJECT CONSULTANT

156, Shantinagar, Rajiv Gandhi Road, Landmark: City 21/NO.6A
Ph: 0885880001 Email: s_cshoulodigix@yahoo.com